


Site Location Plan

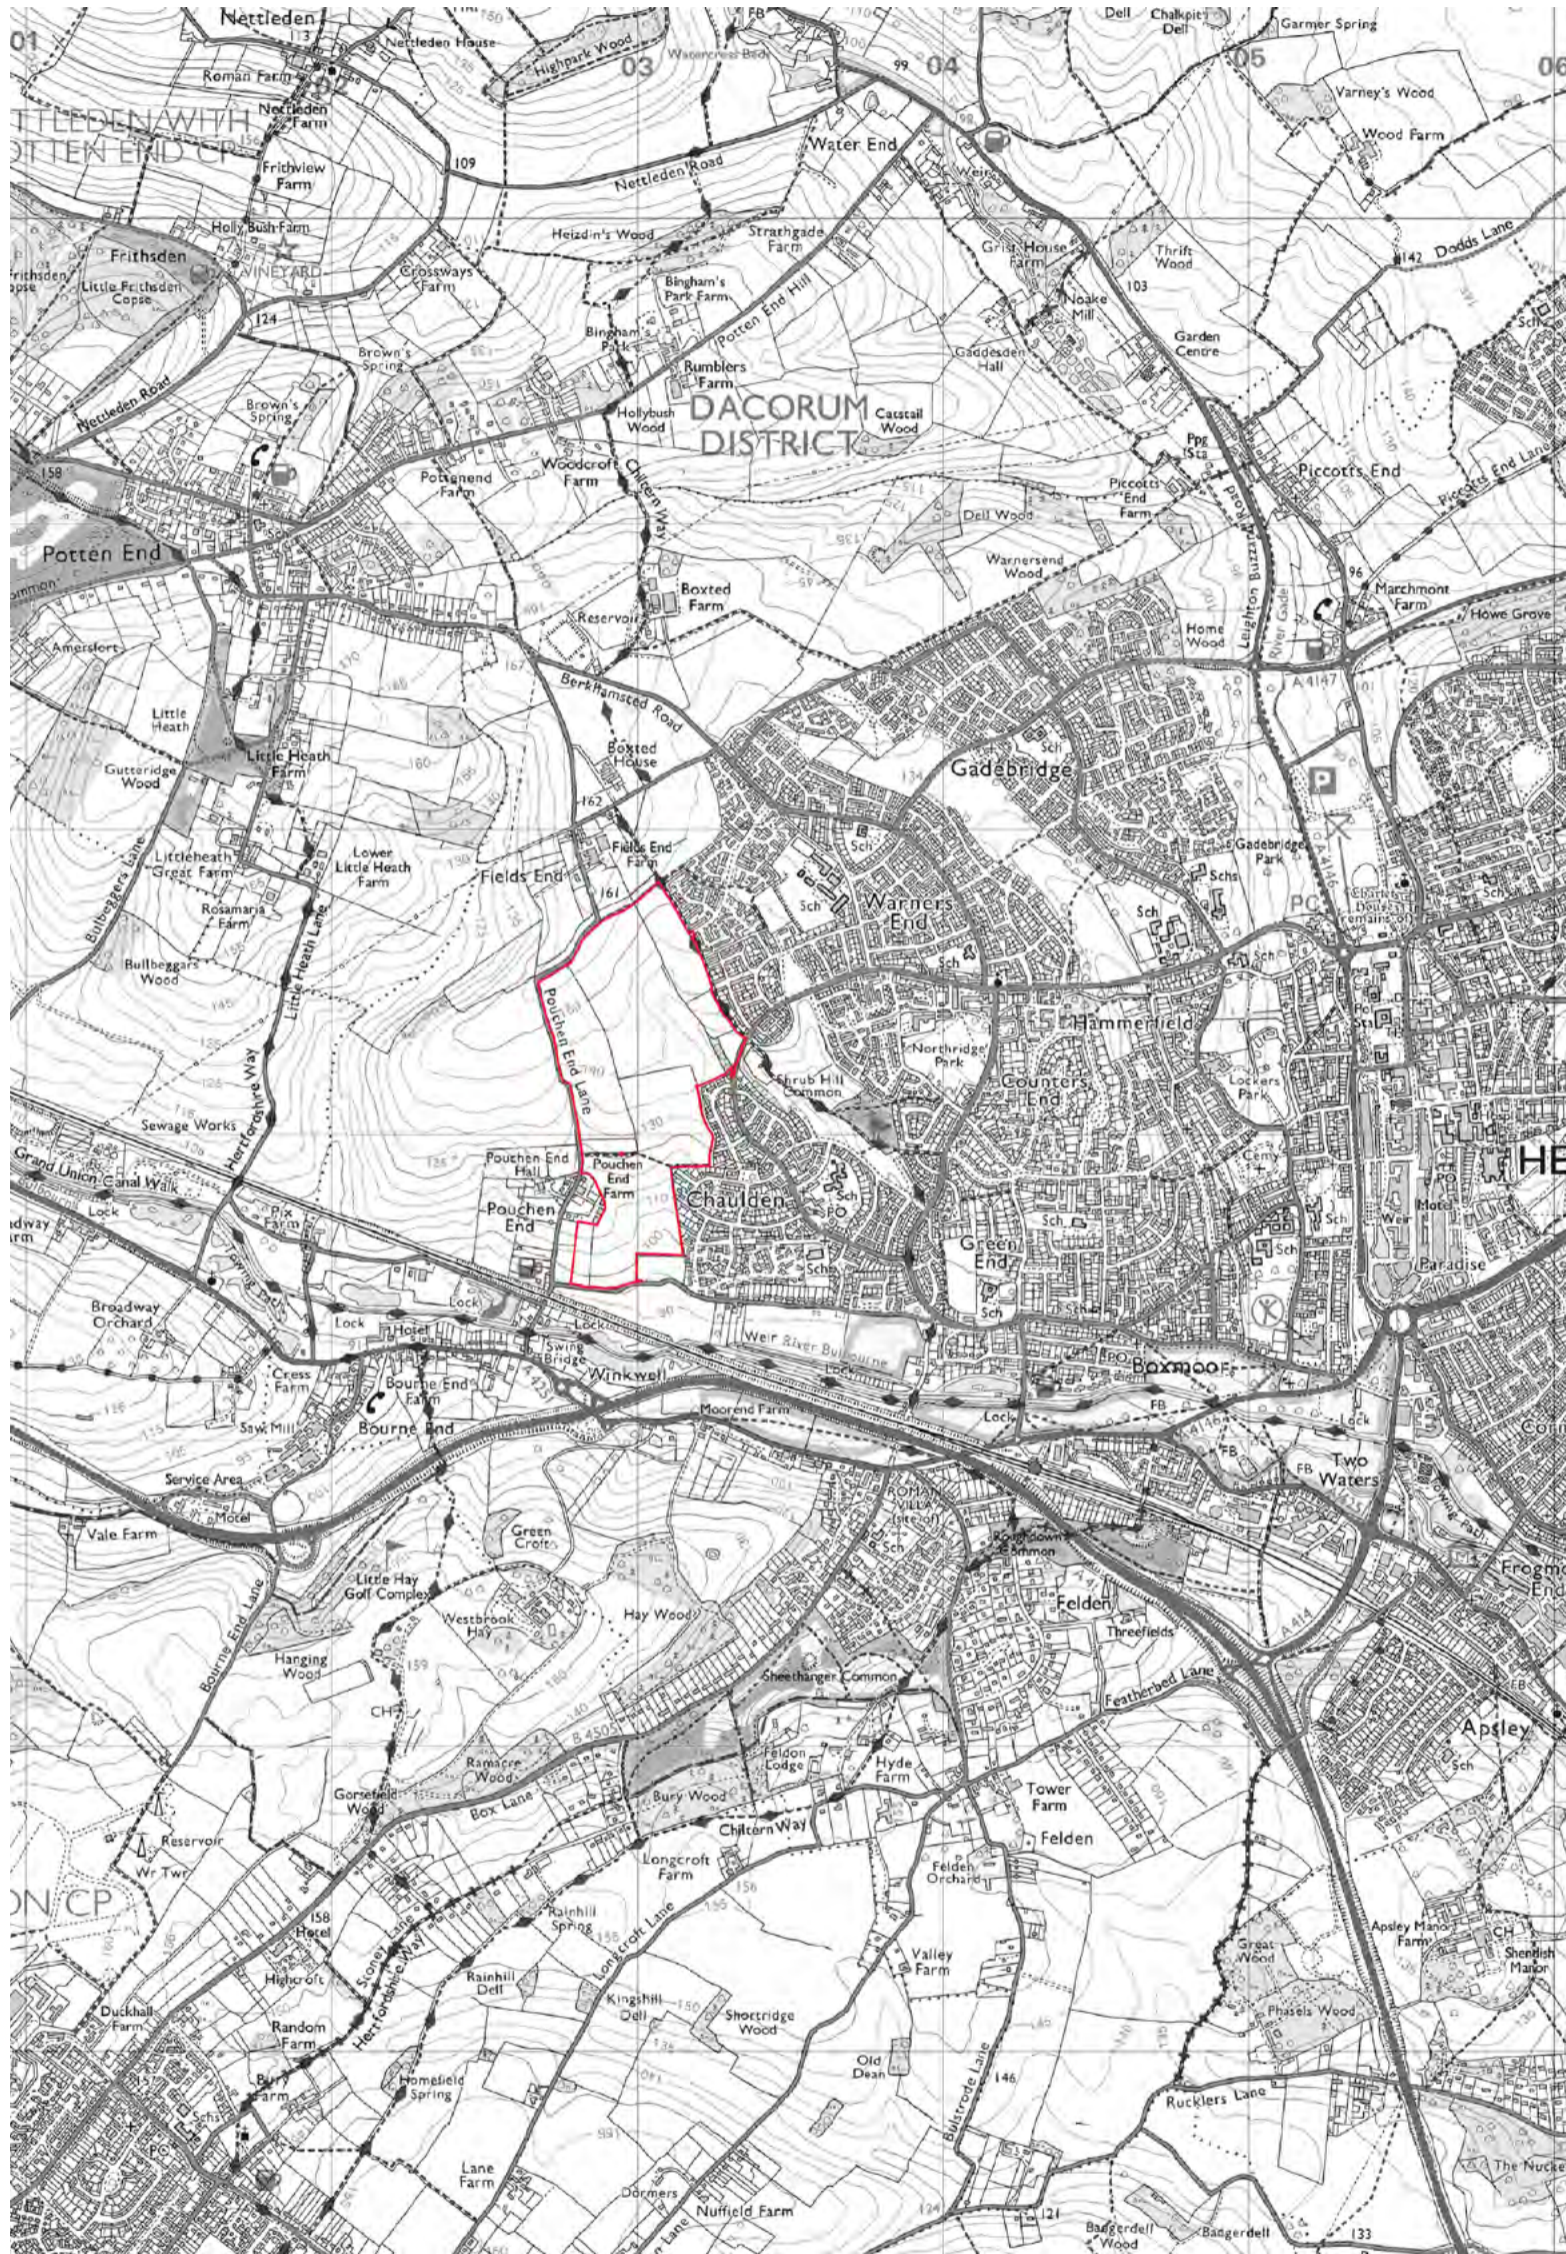

Site Location Plan

client	Taylor Wimpey & Barratt Homes
project	LA3, Hemel Hempstead
job no	OXPL 360034
drawing no	RL 002
revision date	B (05 Dec 2017)
drawn by	SM
checked by	FB

 Site Boundary



Scale 1:25000 @ A3