

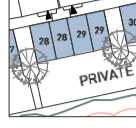

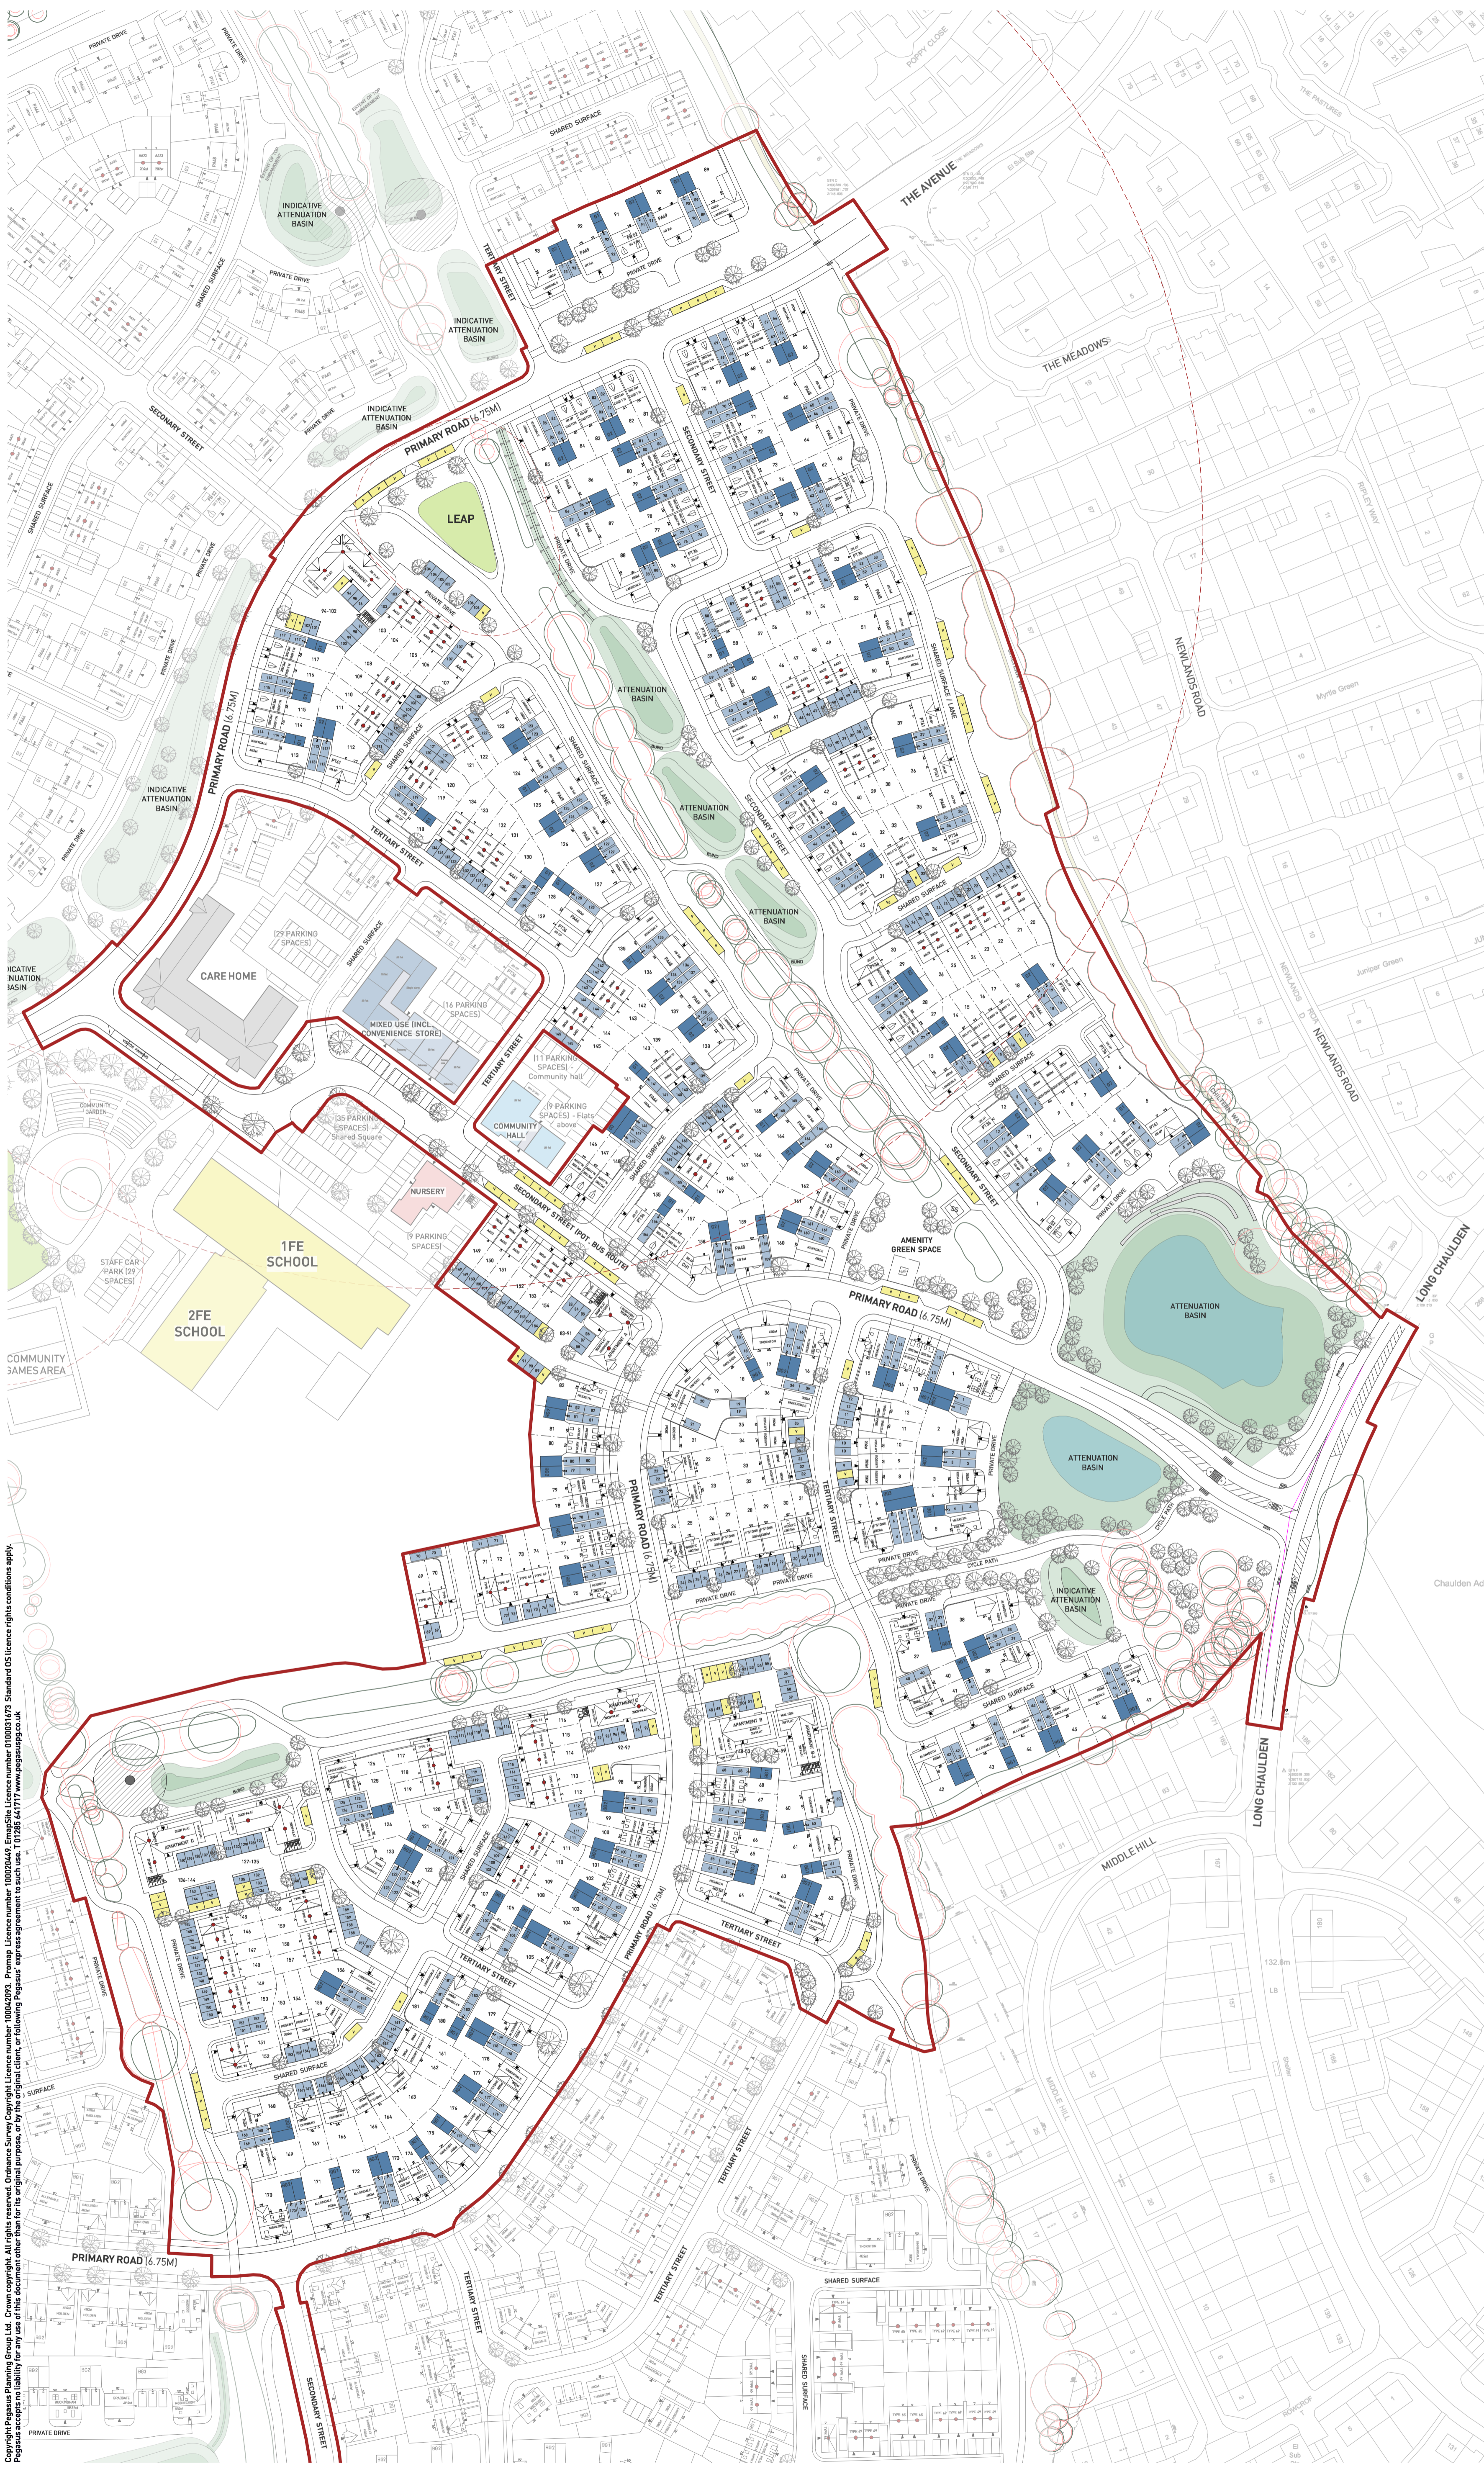


KEY

-  APPLICATION BOUNDARY
- ALLOCATED PARKING (760 SPACES):**
 -  GARAGE SPACES (183 SPACES)
 -  ALLOCATED SPACES (577 SPACES)
- VISITOR PARKING (95 SPACES):**
 -  VISITOR SPACES (95 SPACES)



Copyright Pegasus Planning Group Ltd. Crown copyright. All rights reserved. Ordnance Survey Licence number: 10002093. Promap Licence number: 10002049. Emaple Licence number: 010031673. Standard OS Licence rights conditions apply. Pegasus accepts no liability for any use of this document other than for its original purpose, or by the original client, or following Pegasus' express agreement to such use. T: 0295 441717 www.pegasusppg.co.uk

LA3, LAND WEST OF HEMEL HEMPSTEAD - PHASE 1 PARKING PLAN

